


PROPOSED SITE LAYOUT PLAN

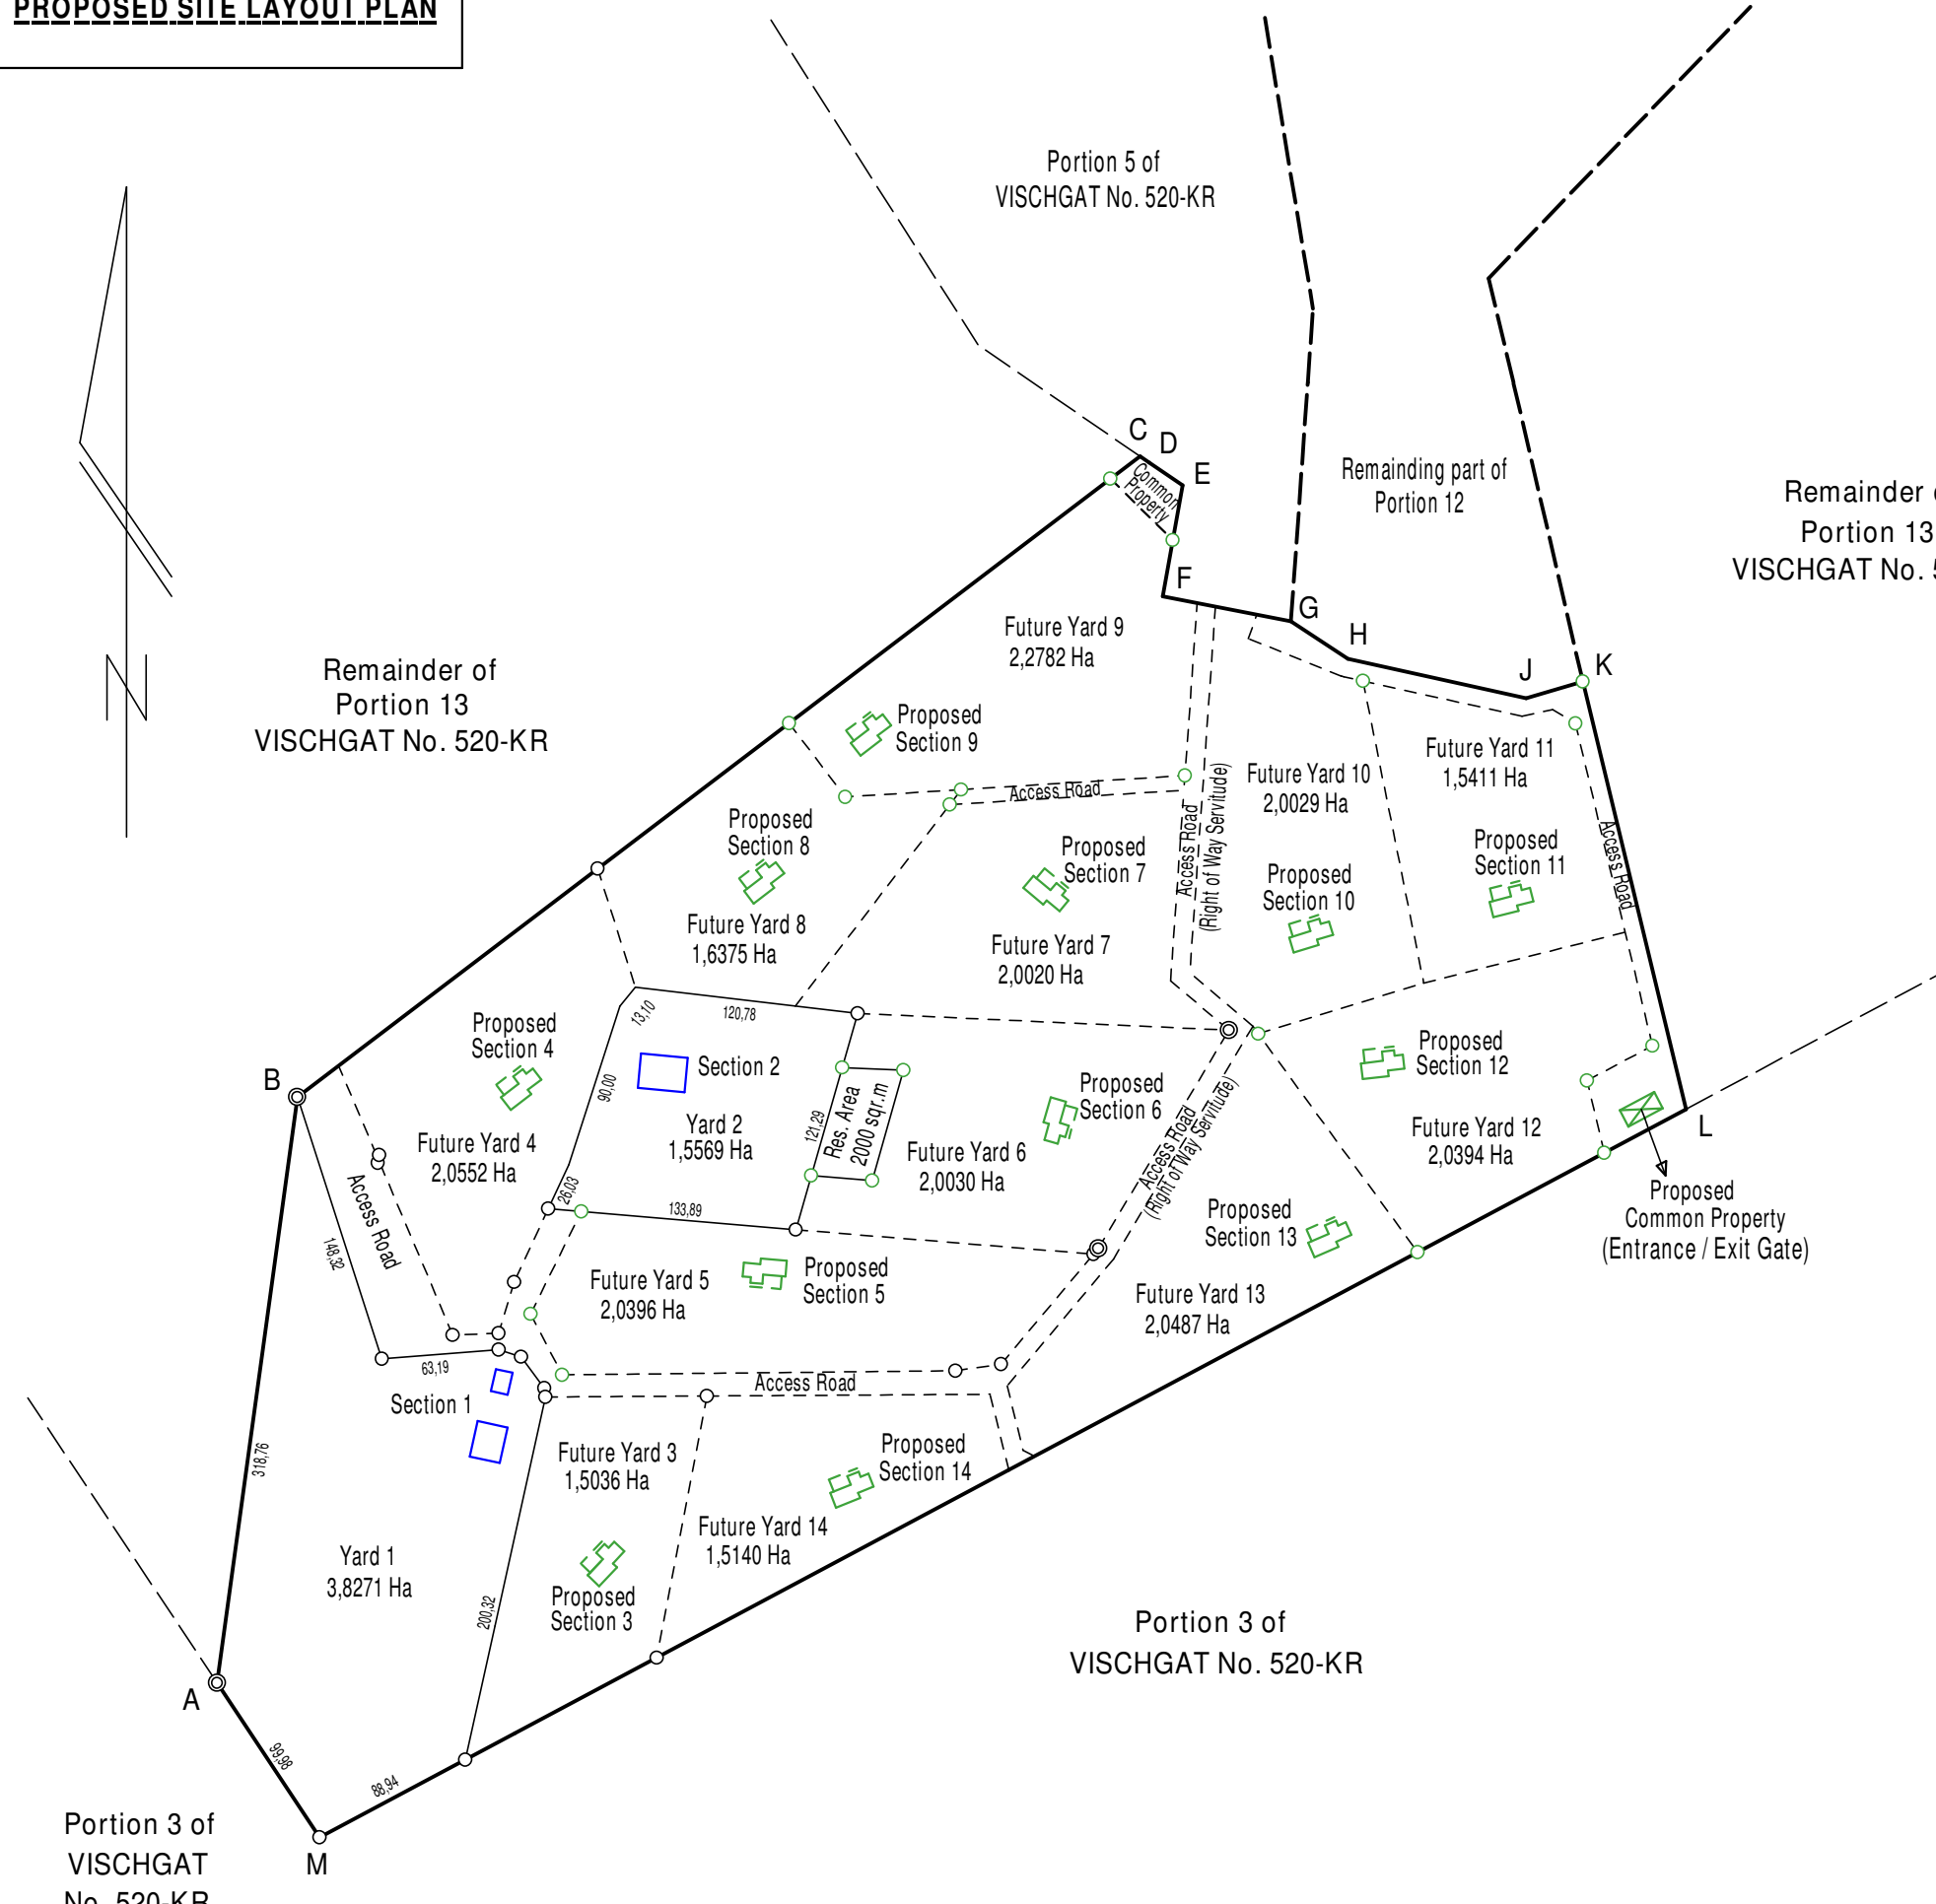

Typical style and layout of future buildings

NOTES:

1. The figure A B C D E F G H J K L M represents part of Portion 12 of the farm VISCHGAT No. 520-KR
2. All measurements are given in metres.
3. denotes phase 1.
4. denotes future phases.
5. All future phase buildings are to be built as per architectural requirements and may vary from first phase.
6. Building restriction areas - standard building lines apply.
7. No parking areas required.
8. Total proposed coverage: 5% (0,36% per section)
Maximum 2 story buildings.

LAND SURVEYOR : F. Roos (PLS 1081)
 P.O. Box 121
 Nylstroom/Modimolle
 0510
 Date : 17 May 2010

BADSELOOP ECO ESTATE
 DRAWING TITLE :
 PROPOSED SITE LAYOUT
 Scale 1 : 4 000

Portion 3 of
 VISCHGAT
 No. 520-KR

Remainder of
 Portion 13
 VISCHGAT No. 520-KR

Portion 5 of
 VISCHGAT No. 520-KR

Remaining part of
 Portion 12

Remainder of
 Portion 13
 VISCHGAT No. 520-KR

Portion 3 of
 VISCHGAT No. 520-KR